



CITY OF HOUSTON

Sylvester Turner

Mayor



HOUSTON AIRPORT SYSTEM

George Bush Intercontinental ~ William P. Hobby ~ Ellington Airport

Mario C. Diaz
Director of Aviation

February 1, 2023

SUBJECT: Addendum No. 4

REFERENCE: Invitation To Bid (ITB) for the HOU ARFF Station #81 Phase 2-4 William P. Hobby Airport; Solicitation No. HHG-ARFF81-2023-006; Project No. 669

To: All Prospective Bidders:

This Addendum is issued for the following reason:

- I. **Replace** Drawing No.: S-110.2 with the attached document outlined below.
 1. Drawing No.: S-110.2 – Overall Roof Framing Plan.

When issued, Addendum shall automatically become part of the solicitation documents and shall supersede any previous specification(s) and/or provision(s) in conflict with the Addendum. Addendum will be incorporated into the Agreement as applicable. It is the responsibility of the bidder(s) to ensure that it has obtained all such letter(s). By submitting a bid on this project, bidder(s) shall be deemed to have received all Addendum and to have incorporated them into their bid.

If further clarification is needed regarding this solicitation, please contact Senior Procurement Specialists, Jorge Ardines, and David Martinez via email at jorge.ardines@houstontx.gov and david.martinez@houstontx.gov.

DocuSigned by:

Cathy Vander Plaats

02232028DE99414

Cathy Vander Plaats
Aviation Procurement Officer
Houston Airport System


CVP/dm

cc: Alfredo Oracion
Dallas Evans
Solicitation File

Attachments:

- 1. Drawing No.: S-110.2 – Overall Roof Framing Plan.


REVISIONS		
Mark	Date	Description
	1/17/2020	ISSUED FOR PRICING
	07/31/2020	60% CONSTRUCTION DOCUMENTS
	10/01/2020	ISSUE FOR TIP/BSG REVIEW
	01/07/2021	75% CD
1	04/15/2021	90% ISSUE FOR BID AND PERMIT
2	04/15/2022	ISSUE FOR BID

OWNER:

 HOUSTON AIRPORT SYSTEM
 TIP-20-219-HOU
 BSG-2020-223-HOU
 HOUSTON AIRPORT SYSTEM

CONSULTANT:


HENDERSON ROGERS
 structural engineers
 2603 Augusta, Suite 800
 Houston, Texas 77057
 713.430.5800 713.430.5888 fax
 www.hendersonrogers.com

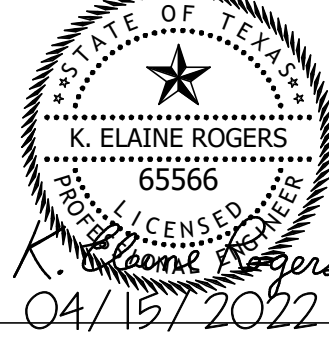SEAL: Henderson Rogers
 Structural Engineers, LLC
 TBPE Firm Registration No. 8755



HOUSTON AIRPORT SYSTEM
 PN 715E-009
 ARFF NO.81 - PHASE 2-4
 PACKAGE 2
 7990 PAUL B. KOONCE ST.
 HOUSTON, TX 77061


AIP NO:
 CIP NO:
 HAS NO: PN 715E

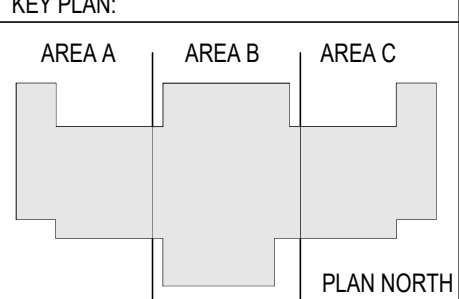

Jacobs Project No.: WHXK7109
 Drawing Title:

OVERALL ROOF FRAMING PLAN

Date: 04/15/2022
 Designed: KP Drawing No.:
 Drawn: CM
 Checked: ER **S-110.2**

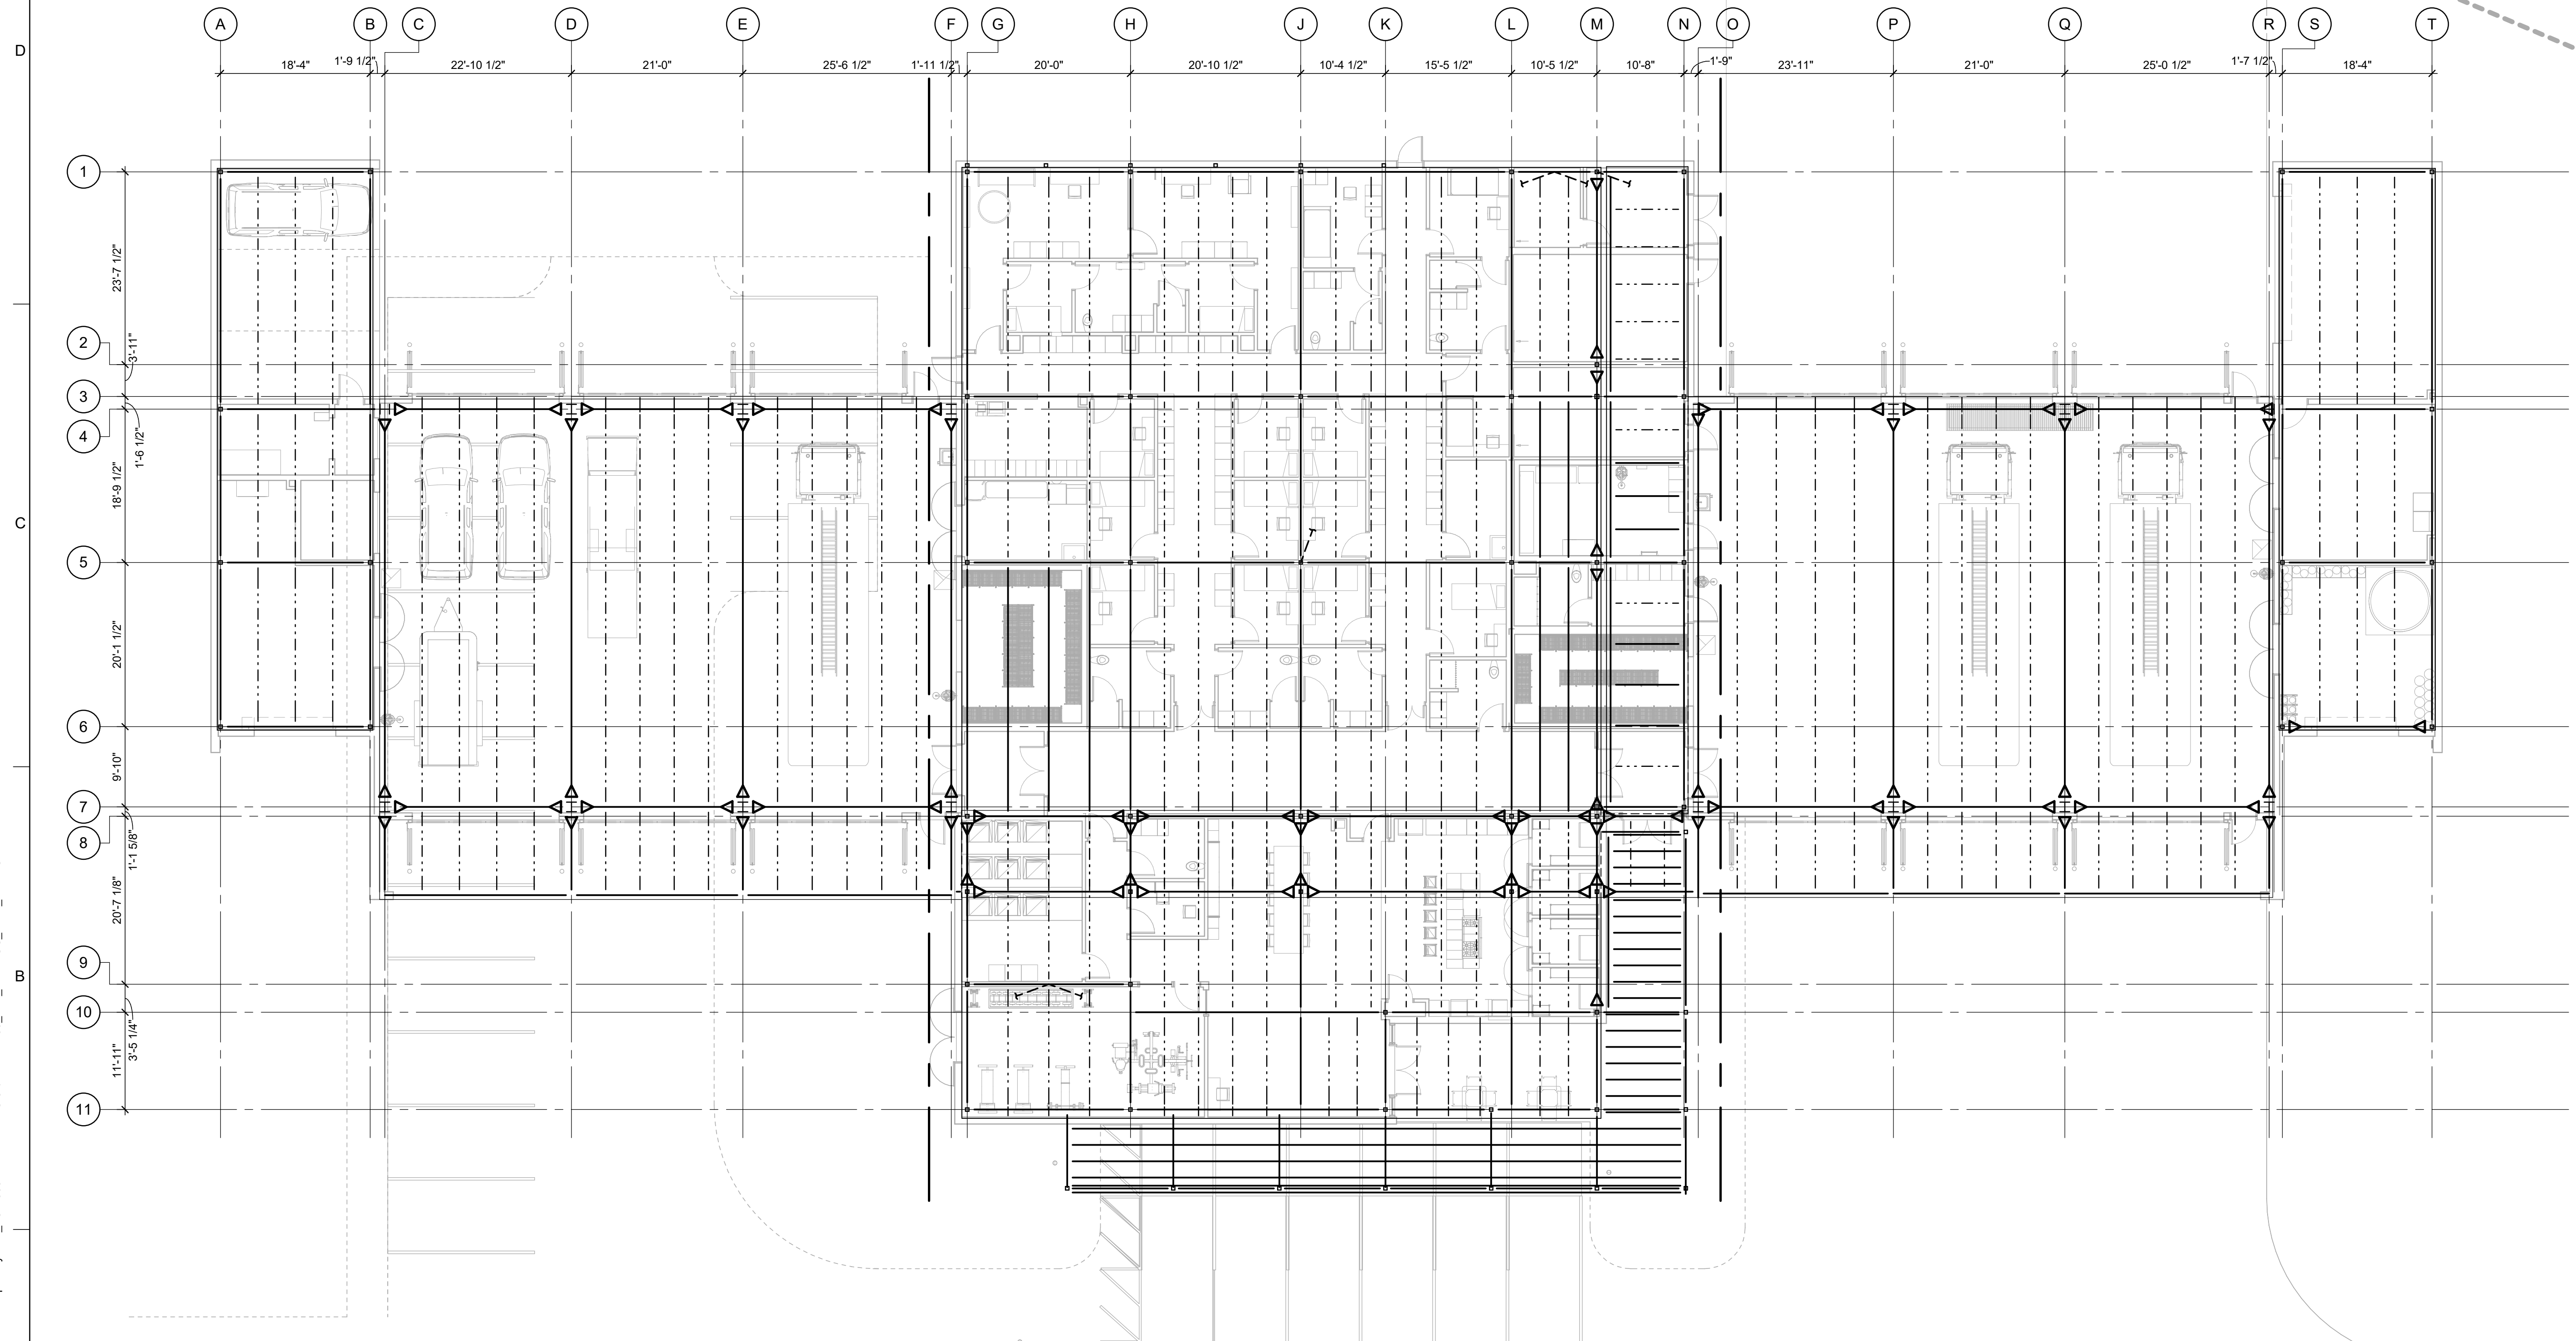

1 OVERALL ROOF FRAMING PLAN
 3/32" = 1'-0"