


FILE NAME: A2.101C - FLOOR PLAN BAGGAGE LEVEL AREA C (22/04/19)
 DATE STAMP: 11/27/2020 11:58:53 AM

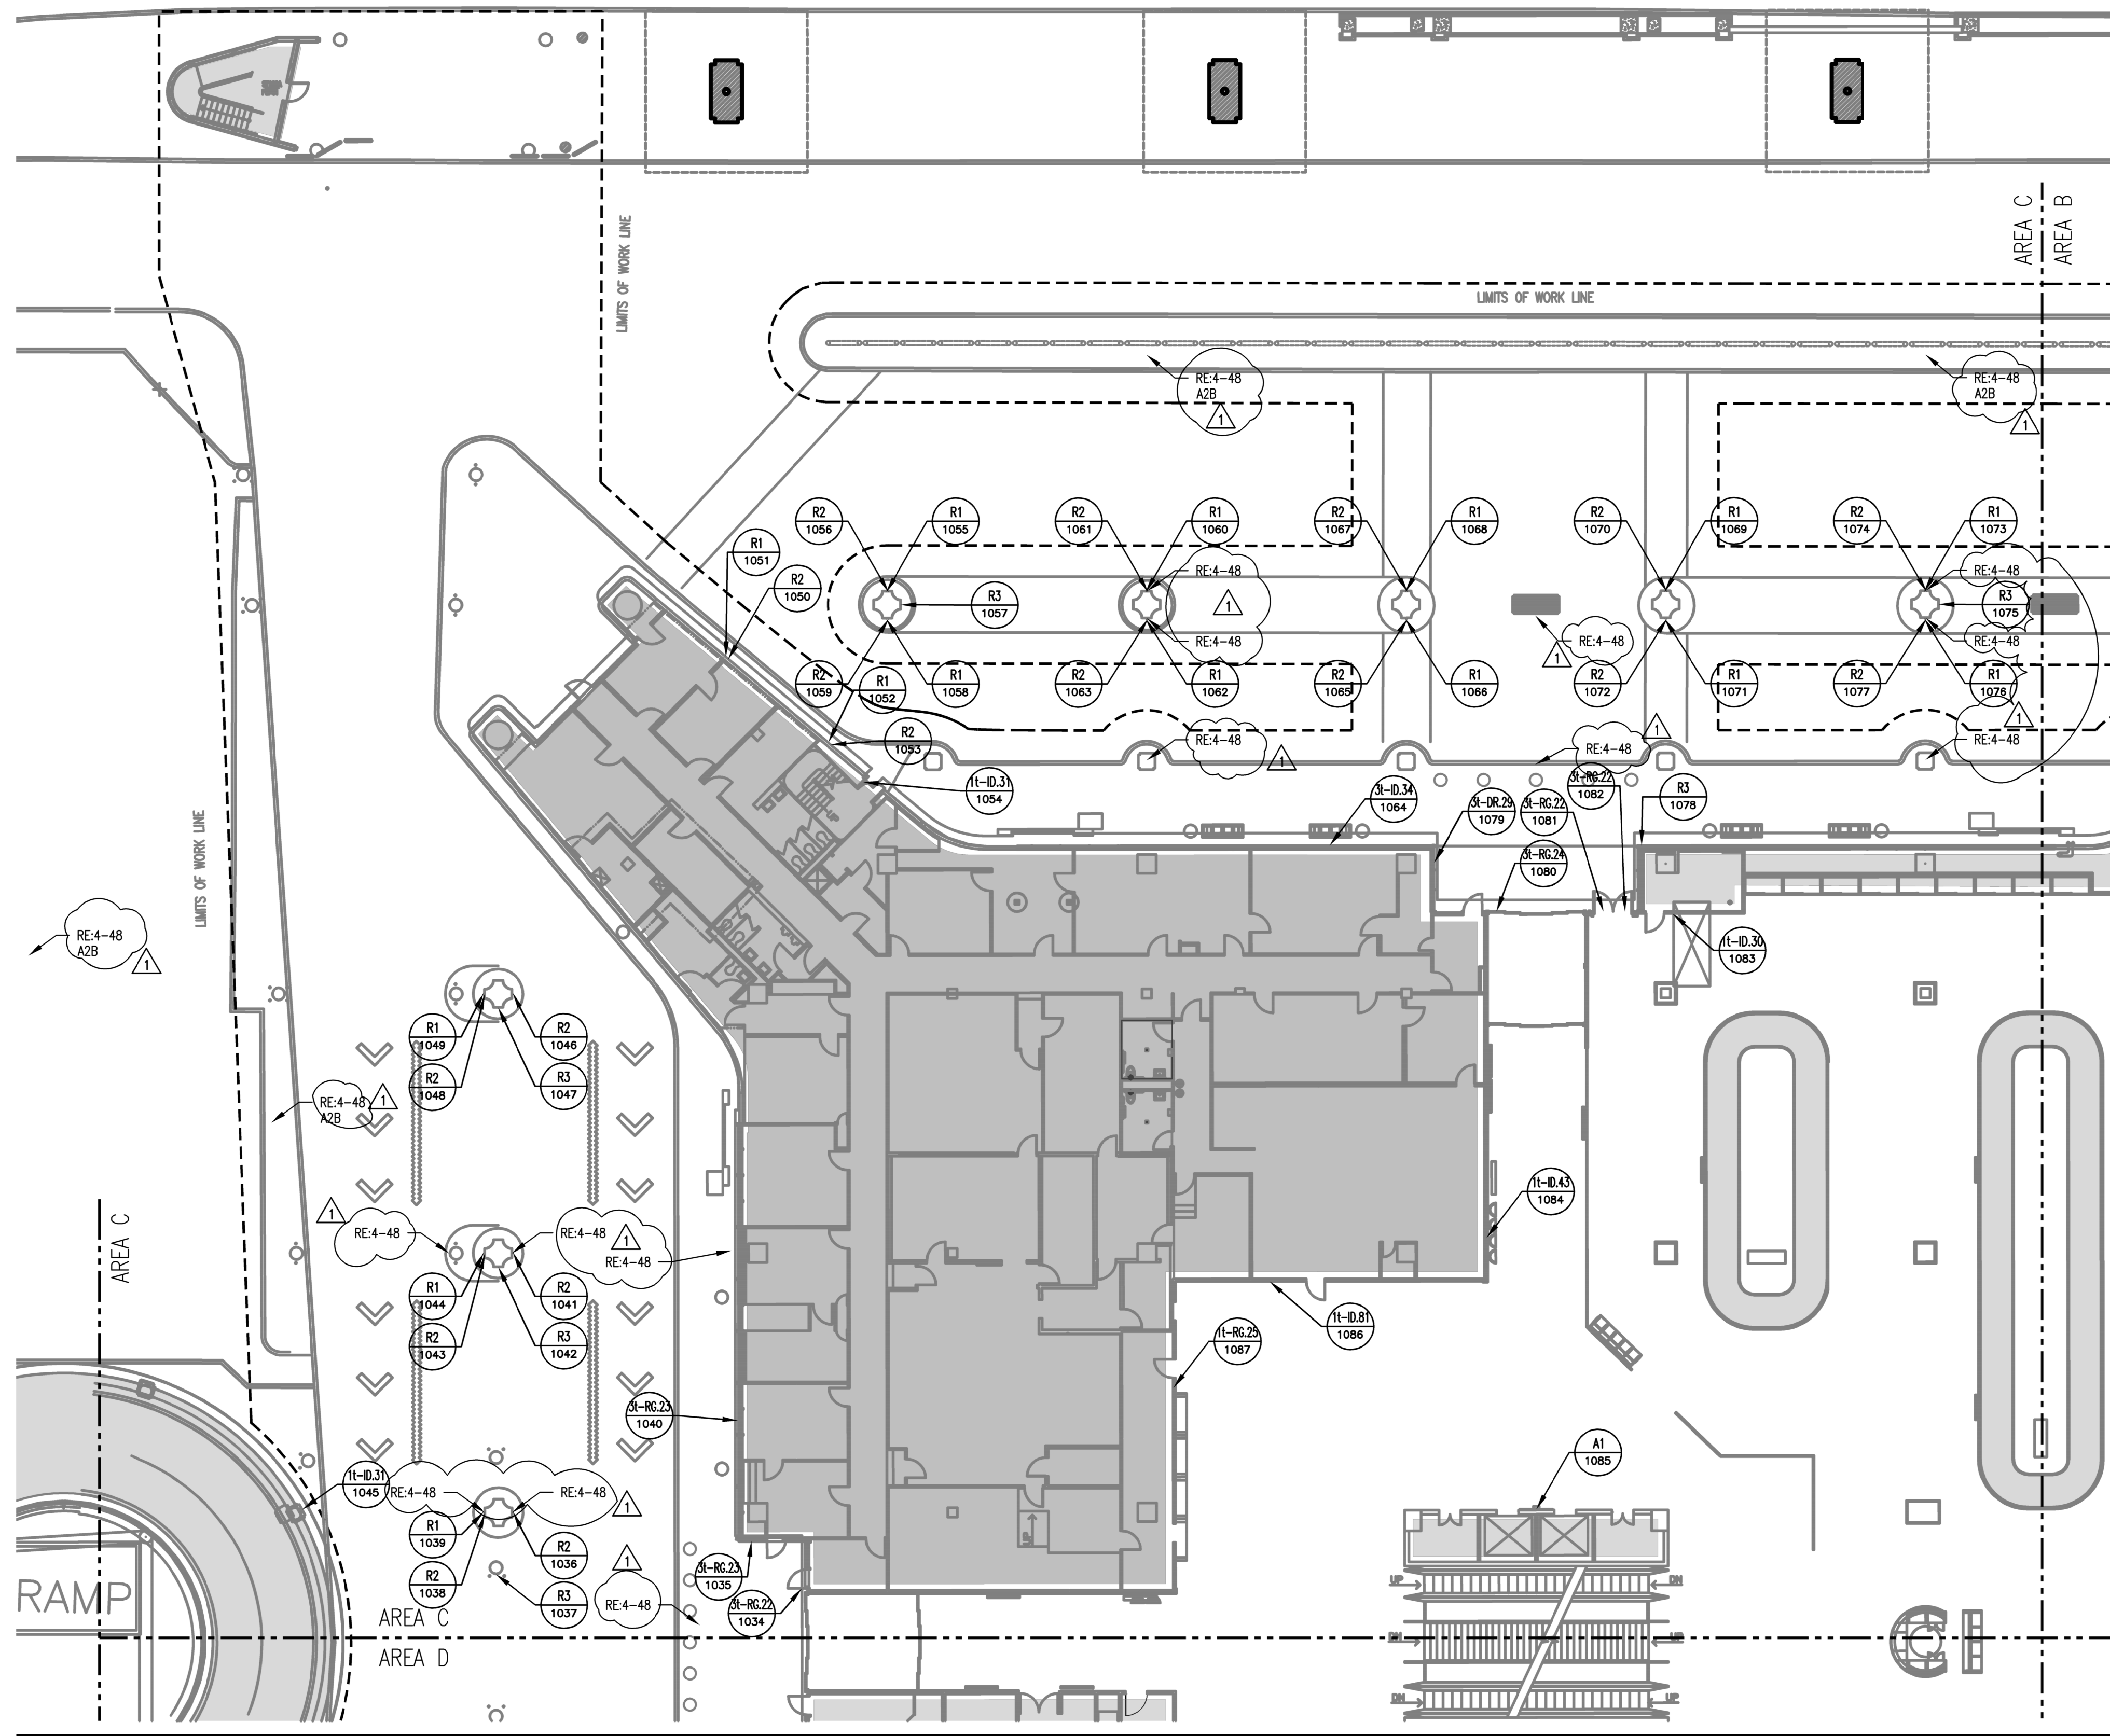


FLOOR PLAN - LEVEL BAGGAGE - AREA C | N.T.S. | 1

LEGEND



- SIGN TYPE - SEE SIGNAGE SCHEDULE
- SIGN NUMBER - SEE SIGNAGE SCHEDULE

GENERAL NOTES

1. REFER TO SHEETS 1-1 THROUGH 4-56 FOR ADDITIONAL INFORMATION, INCLUDING NEW SIGN LOCATIONS, SIGN TYPES AND MOUNTING DETAILS
2. REFER TO SHEET AG3.000 FOR SIGNAGE SCHEDULE IN REFERENCE TO SHEETS A2.001 THRU A2.301
3. REFER TO SHEET AG3.001 FOR A1 AND A2 SIGN TYPES
4. REFER TO SHEET 1-8 FOR HAS WAYFINDING SYMBOLS
5. REFER TO SHEET AG3.002 FOR R1, R2 AND R3 SIGN TYPES

 

KEY PLAN

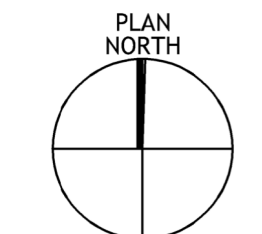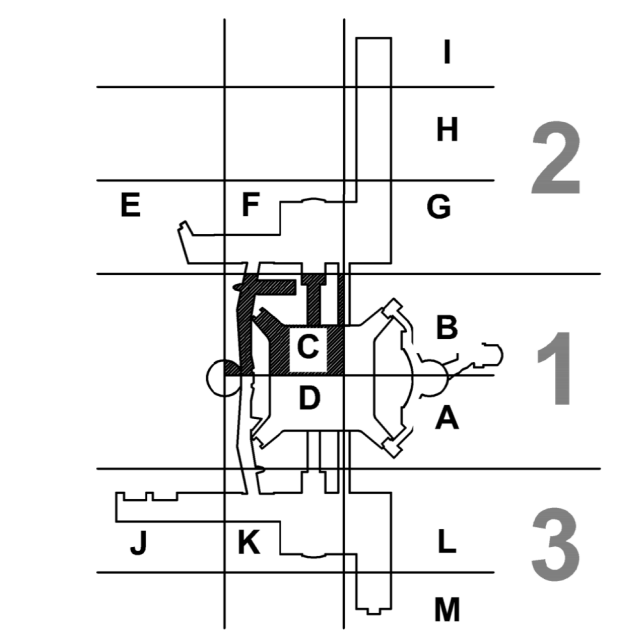

HAS AVIATION DEPT.
 16930 JOHN F. KENNEDY
 BLVD. HOUSTON TX
 77032
 [T] (281) 233-1757
 [F] (281) 233-1800



3131 BRIARPARK DRIVE
 SUITE 200
 HOUSTON, TX 77042
 [T] 713 622 1444
 [F] 713 968 9333
 www.pgal.com

HAS REPRESENTATIVE


DEPARTMENT OF AVIATION
 RECOMMENDED:
 HOUSTON AIRPORT SYSTEM
 DIRECTOR OF DESIGN
 REPRESENTATIVE
 DATE: _____
 HAS TIP - 20-195 - IAH

PROJECT NAME

HOUSTON AIRPORT SYSTEM
 TERMINAL A SIGNAGE & WAYFINDING

REGISTRATION

COPYRIGHT © 2020

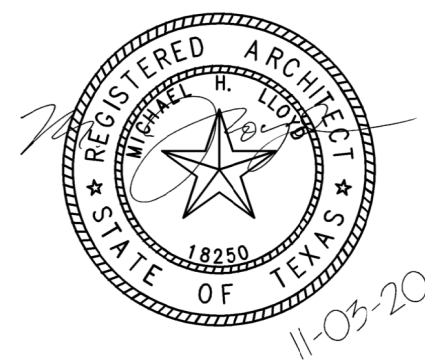

PROJECT LOCATION

IAH TERMINAL A
 2800 N. TERMINAL RD
 HOUSTON TX, 77032

DRAWING HISTORY

NO.	DESCRIPTION	DATE
01	100% CONSTRUCTION DOCUMENTS	08-28-20
02	ADDENDUM #2	11-03-20

PROJECT NUMBER

1003770

SHEET TITLE

FLOOR PLAN - LEVEL BAGGAGE
 SECTOR 01 - AREA C

SHEET NUMBER

A2.101C