CLIENT

HAS AVIATION DEPT. 16930 JOHN F. KENNEDY BLVD. **HOUSTON TX 77032** [T] 281 233 1757 [F]281 233 1800

ARCHITECT



PGAL 3131 BRIARPARK DR. SUITE 200 HOUSTON, TX 77042 [T] 713 622 1444 [F] 713 968 9333 www.pgal.com

REGISTRATION Copyright © 2020

DEPARTMENT



DDAWING LISTORY

DRAWING HISTORY		
No	DATE	DECODIDATION
<u>Ņ</u> ę.	DATE	DESCRIPTION
/1 \	09-04-20	ADDENDUM 2
01	08-24-18	30% SCHEMATIC DESIGN
02	11-15-18	60% CDS
03	02-25-19	95% CDS
04	08-09-19	100% ISSUE FOR BID
05	05-08-20	100% ISSUE FOR REBID

PROJECT NAME IAH TERMINAL C SIGNAGE & WAYFINDING

PROJECT LOCATION TERMINAL C 3500 NORTH TERMINAL RD.

HOUSTON, TX 77032 PROJECT NUMBER


1003413

SHEET TITLE

LEVEL 02 -TICKETING - DEMO PLAN - SECTOR C.2

SHEET NUMBER

AD2.02C.2

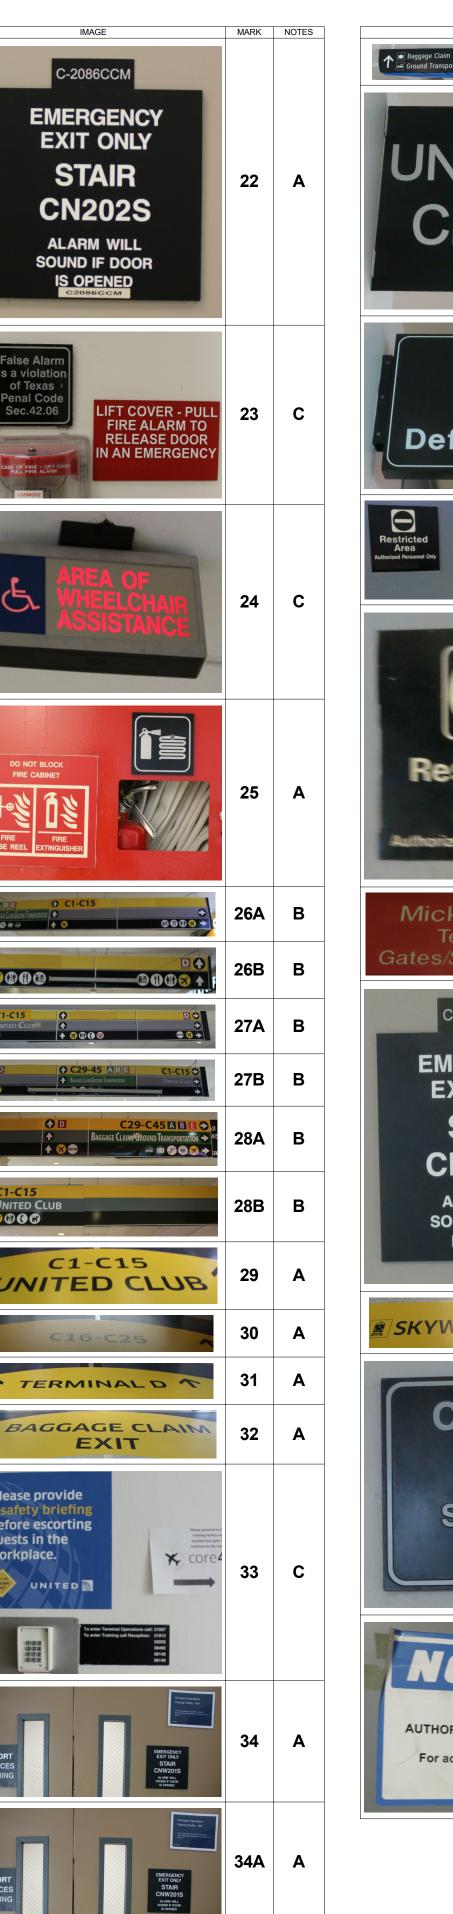

EMERGENCY EXIT ONLY

STAIR

CN202S

ALARM WILL

SOUND IF DOOR IS OPENED

UNITED CLUB

* TERMINALD

guests in the

EXIT

* core

36A

14 A

15A

15B

18 A

19 A,C

20A A

21 A

→ Bacaca: Cum Garono Barkevoranon Umraso Cube →
→ ◇ ◇ ◇ ◇ ◇ ◇ ◇ ◇ ◇ ◇ ◇ ◇ →

C-2085CCM

EMERGENCY

EXIT ONLY

STAIR

CN201S

ALARM WILL

SOUND IF DOOR

IS OPENED

LIFT COVER - PULI FIRE ALARM TO RELEASE DOOR IN AN EMERGENCY

CN245

Authorized


Persons

Only

AREA OF RESCUE

ASSISTANCE

RELEASE DOOR
IN AN EMERGENCY

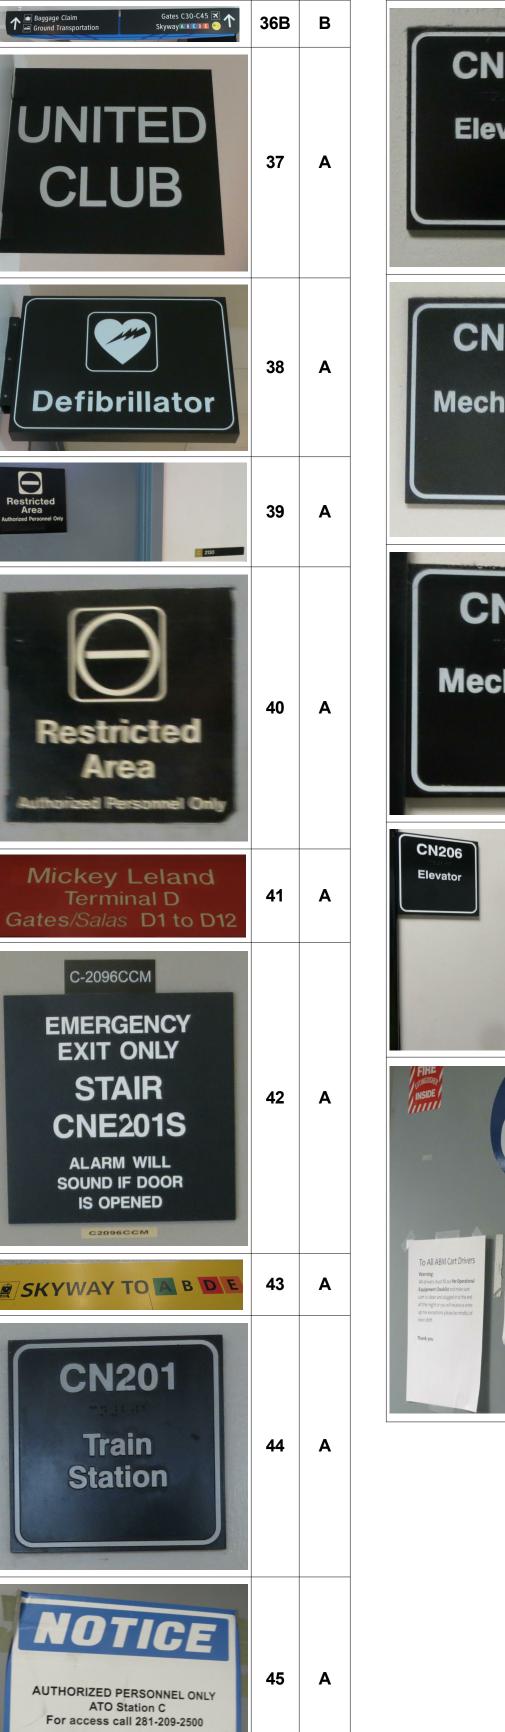



DEMO KEYNOTE

- A EXISTING SURFACE MOUNTED SIGN(S) TO BE REMOVED, PATCH/REPAIR AS REQUIRED. B EXISTING CEILING MOUNTED SIGN TO BE REMOVED, REMOVE ALL SUPPORTING FRAME AND
- ATTACHMENTS FROM CEILING. PATCH/REPAIR AS REQUIRED.
- C EXISTING SIGN(S) / ACCESSORY TO REMAIN.
- D EXISTING SIGN(S) TO REMAIN, REMOVE NOTED SIGN(S), PATCH/REPAIR AS REQUIRED.
- E EXISTING POLE MOUNTED SIGN TO BE REMOVED, POLE AND SUPPORTING FRAME TO REMAIN. F EXISTING OVERHEAD CONDUIT TO BE REMOVED, REMOVAL SHALL BE FROM SOURCE AFTER POWER IS DISCONNECTED. NO CONDUIT IS TO BE ABANDONED IN PLACE.