




- NOTES:
1. SIGN SHALL COMPLY WITH ALL TXDOT STANDARDS
 2. SIGN TO BE CONSTRUCTED OF 80 MIL ALUMINUM PLATE
 3. SIGN FACE SHALL HAVE DIAMOND GRADE REFLECTIVE FINISH
 4. SIGN BACKGROUND SHALL BE WHITE
 5. SIGN TEXT SHALL BE RED
 6. SIGN SHALL REPLACE EXISTING SIGN TO BE REMOVED PER DEMO PLANS

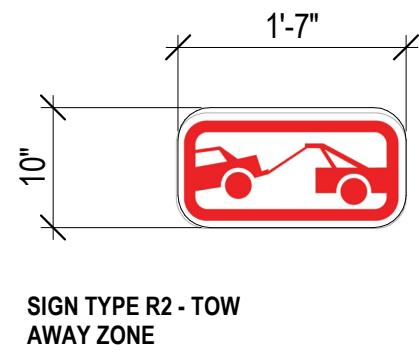

- NOTES:
1. SIGN SHALL COMPLY WITH ALL TXDOT STANDARDS
 2. SIGN TO BE CONSTRUCTED OF 80 MIL ALUMINUM PLATE
 3. SIGN FACE SHALL HAVE DIAMOND GRADE REFLECTIVE FINISH
 4. SIGN BACKGROUND SHALL BE WHITE
 5. SIGN TEXT SHALL BE WHITE
 6. SIGN SHALL REPLACE EXISTING SIGN TO BE REMOVED PER DEMO PLANS

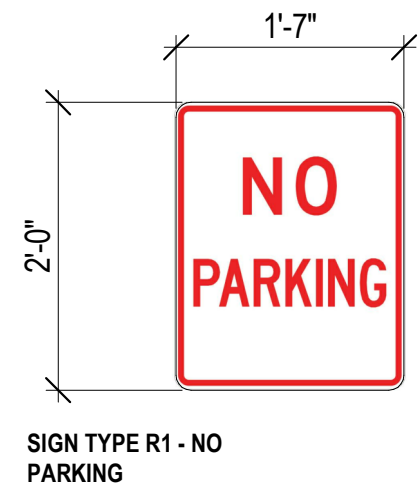

- NOTES:
1. SIGN SHALL COMPLY WITH ALL TXDOT STANDARDS
 2. SIGN TO BE CONSTRUCTED OF 80 MIL ALUMINUM PLATE
 3. SIGN FACE SHALL HAVE DIAMOND GRADE REFLECTIVE FINISH
 4. SIGN BACKGROUND SHALL BE WHITE
 5. SIGN TEXT SHALL BE RED
 6. SIGN SHALL REPLACE EXISTING SIGN TO BE REMOVED PER DEMO PLANS

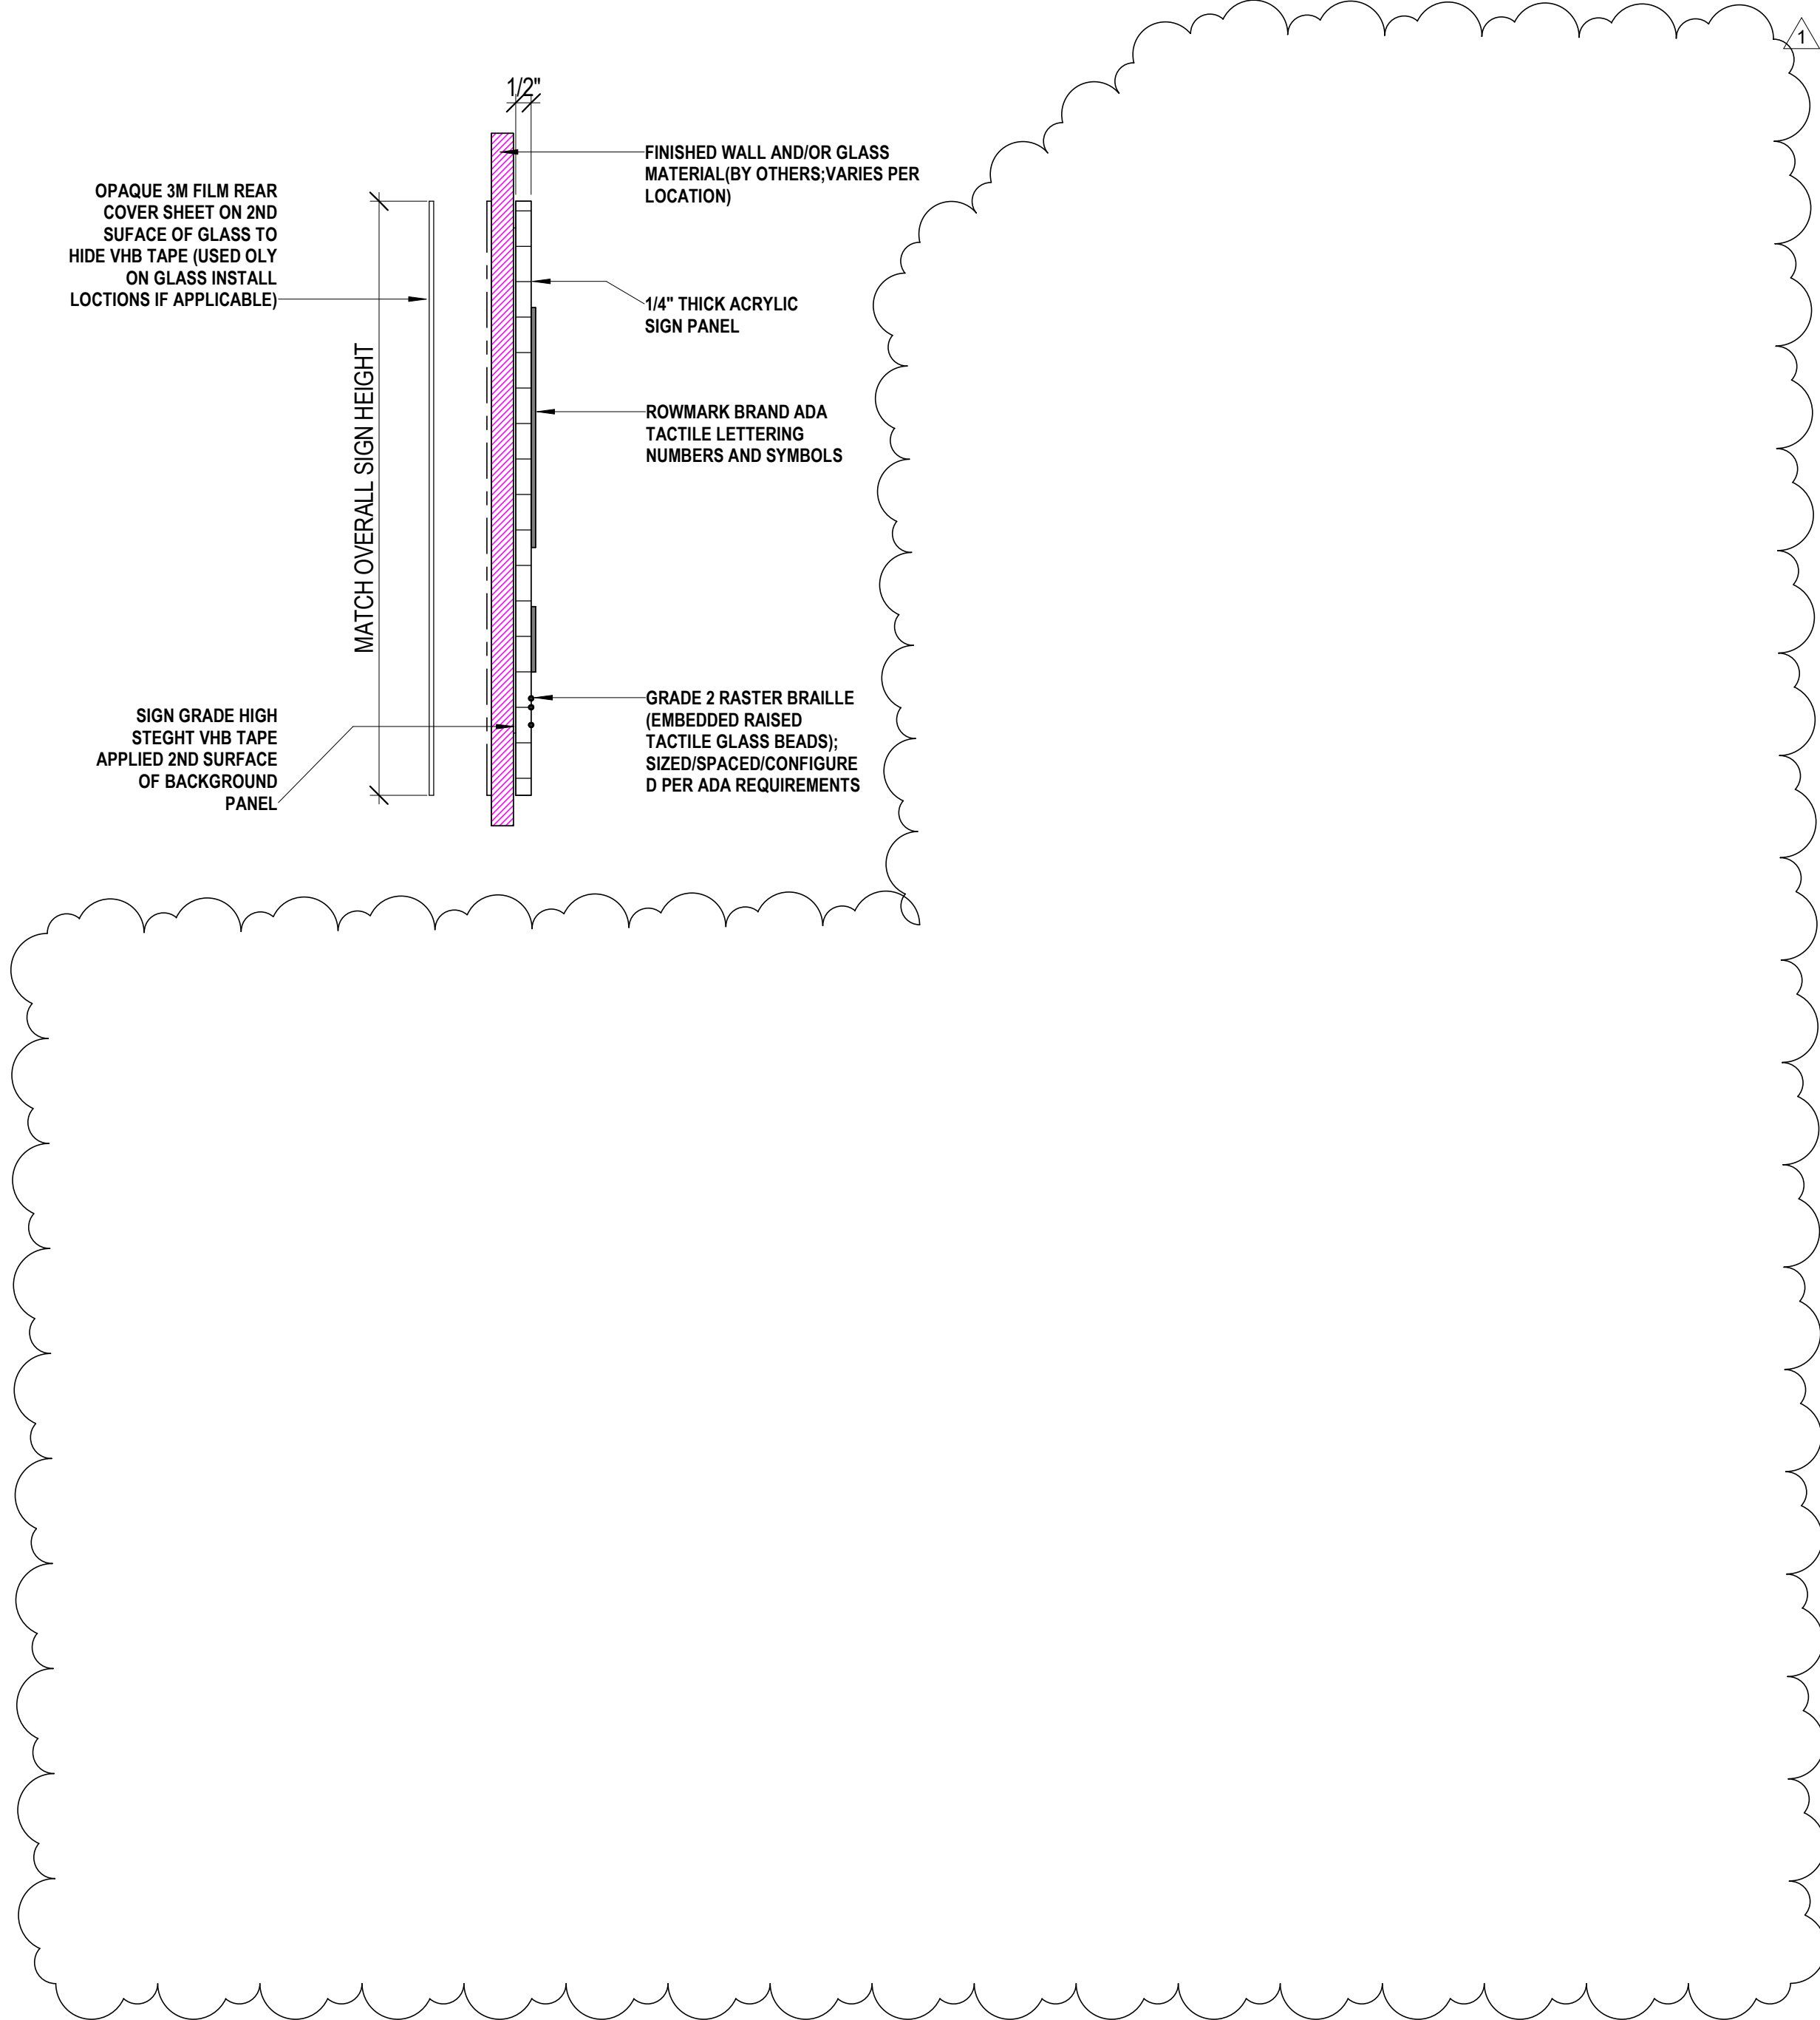

CLIENT



HAS AVIATION DEPT.
16930 JOHN F.
KENNEDY BLVD.
HOUSTON TX 77032
[T] 281 233 1757
[F] 281 233 1800


ARCHITECT



PGAL
3131 BRIARPARK DR.
SUITE 200
HOUSTON, TX 77042
[T] 713 622 1444
[F] 713 968 9333
www.pgal.com

DEPARTMENT OF AVIATION
RECOMMENDED:
HOUSTON AIRPORT SYSTEM
DIRECTOR OR DESIGN REPRESENTATIVE
HAS TIP # 2780 - IAH

REGISTRATION
Copyright © 2020

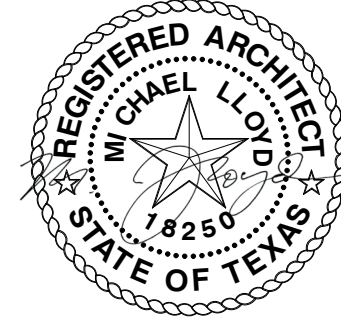

09/04/2020

DRAWING HISTORY

NR.	DATE	DESCRIPTION
1	09-04-20	ADDENDUM 2
01	08-24-18	30% SCHEMATIC DESIGN
02	11-15-18	60% CDS
03	02-25-19	95% CDS
04	08-08-19	100% ISSUE FOR BID
05	05-08-20	100% ISSUE FOR REBID

PROJECT NAME
IAH TERMINAL C
SIGNAGE &
WAYFINDING

PROJECT LOCATION
TERMINAL C
3500 NORTH
TERMINAL RD.
HOUSTON, TX 77032

PROJECT NUMBER
1003413

SHEET TITLE
SIGNAGE DETAILS
& REGULATORY
SIGNS

SHEET NUMBER

AG3.000