


ATTACHMENT C EXHIBIT "H" IAH CENTRAL UTILITY PLANT UNDERGROUND UTILITIES

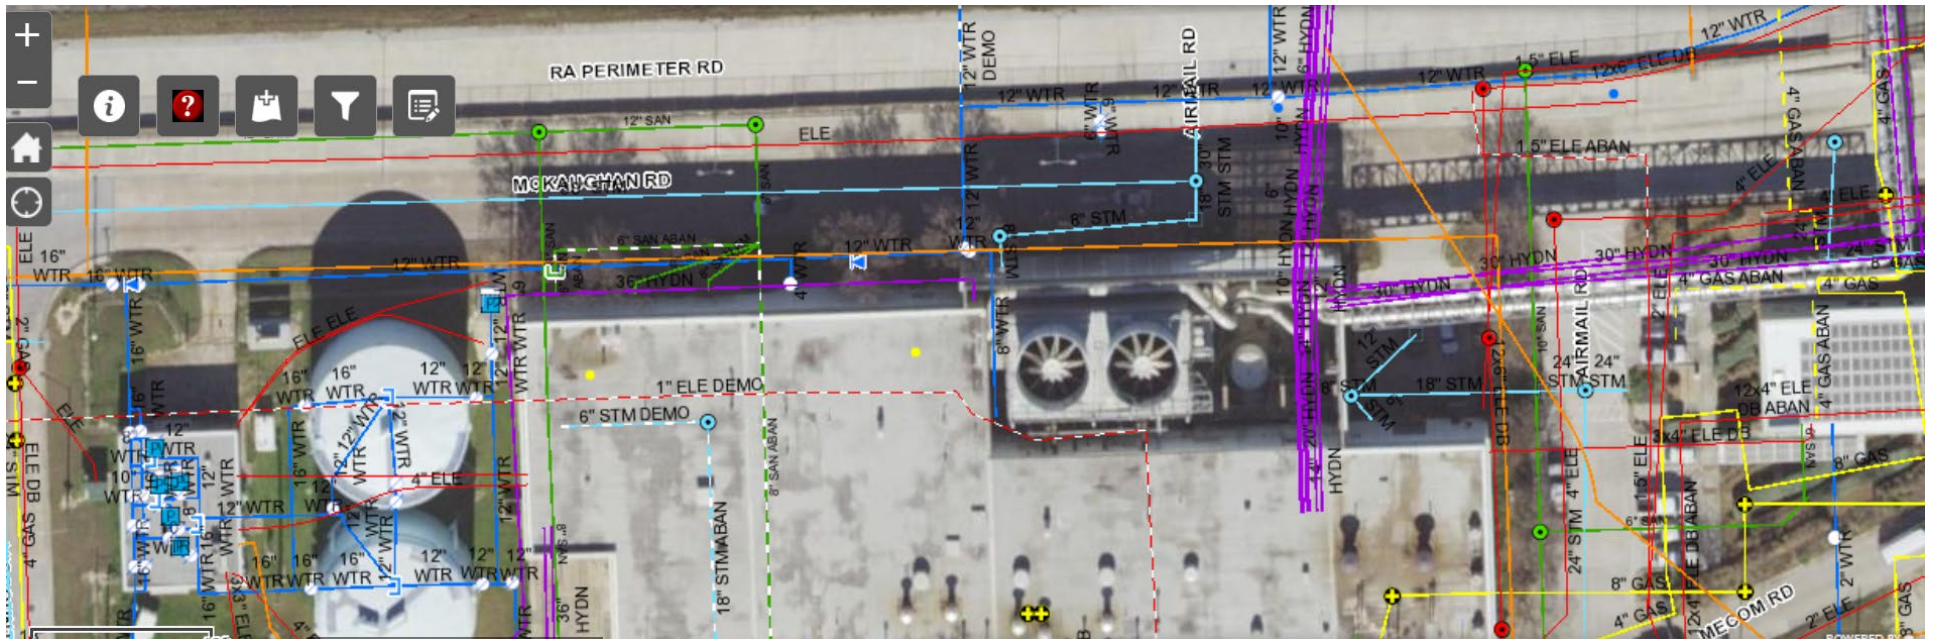

Purple Lines - Hydraulic

Orange Lines – Telecommunication

Red Lines – Electrical

Blue Lines – Water

Green Lines – Sanitary

Light Blue – Drainage

Dashed Lines (Regardless of Color) - Abandoned